



FLAT GLASS CANOPY 6mm FALL UPSIDE DOWN GALLOWS WITH GUTTER

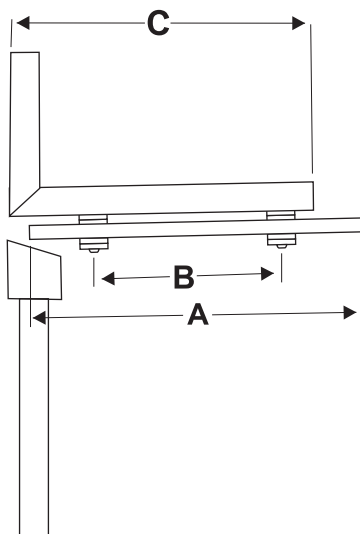

SIDE ELEVATION



FRONT ELEVATION

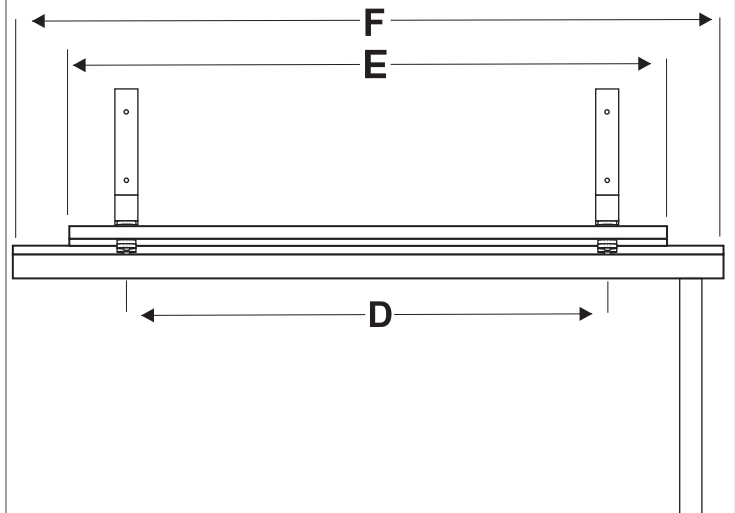

DESCRIPTION

Elegant and Modern gallows angle brackets canopies 10mm flat glass with polished edges. Upside down 6mm Projectional fall of glass to the back. Material Stainless Steel brackets Great corrosion resistant for specified application.

SPECIFICATION

ITEM

1. 50x25x2.5mm STAINLESS STEEL 316 ANGLE BRACKETS WITH 6 mm UP
2. 10mm TOUGHENED GLASS
3. 40mm O/D WRAS EPDM WASHERS
4. M8x40mm BUTTON HEADS A2 ST ST
5. 40mm O/D X 3mm CLAMPING DISC
6. 40mm O/D X 4mm CLAMPING DISC
7. GUTTER STAINLESS STEEL 316

DIMENSION

A	B	C	D	E	F
520	295	475	1050	1300	1500
520	295	475	1250	1500	1700
520	295	475	1550	1800	2000
720	495	675	1050	1300	1500
720	495	675	1250	1500	1700
720	495	675	1550	1800	2000

Drawn By: Approved By:

ASH

Title:

CANOPY
ASSY

DRG No.: GC1082



Architectural
Fibreglass
Mouldings Ltd

Units are in MM

Sheet No. 1 of 1

Scale: NTS

Sheet Size: A4

